


## TLORIS PRITLIČJA - NOVO

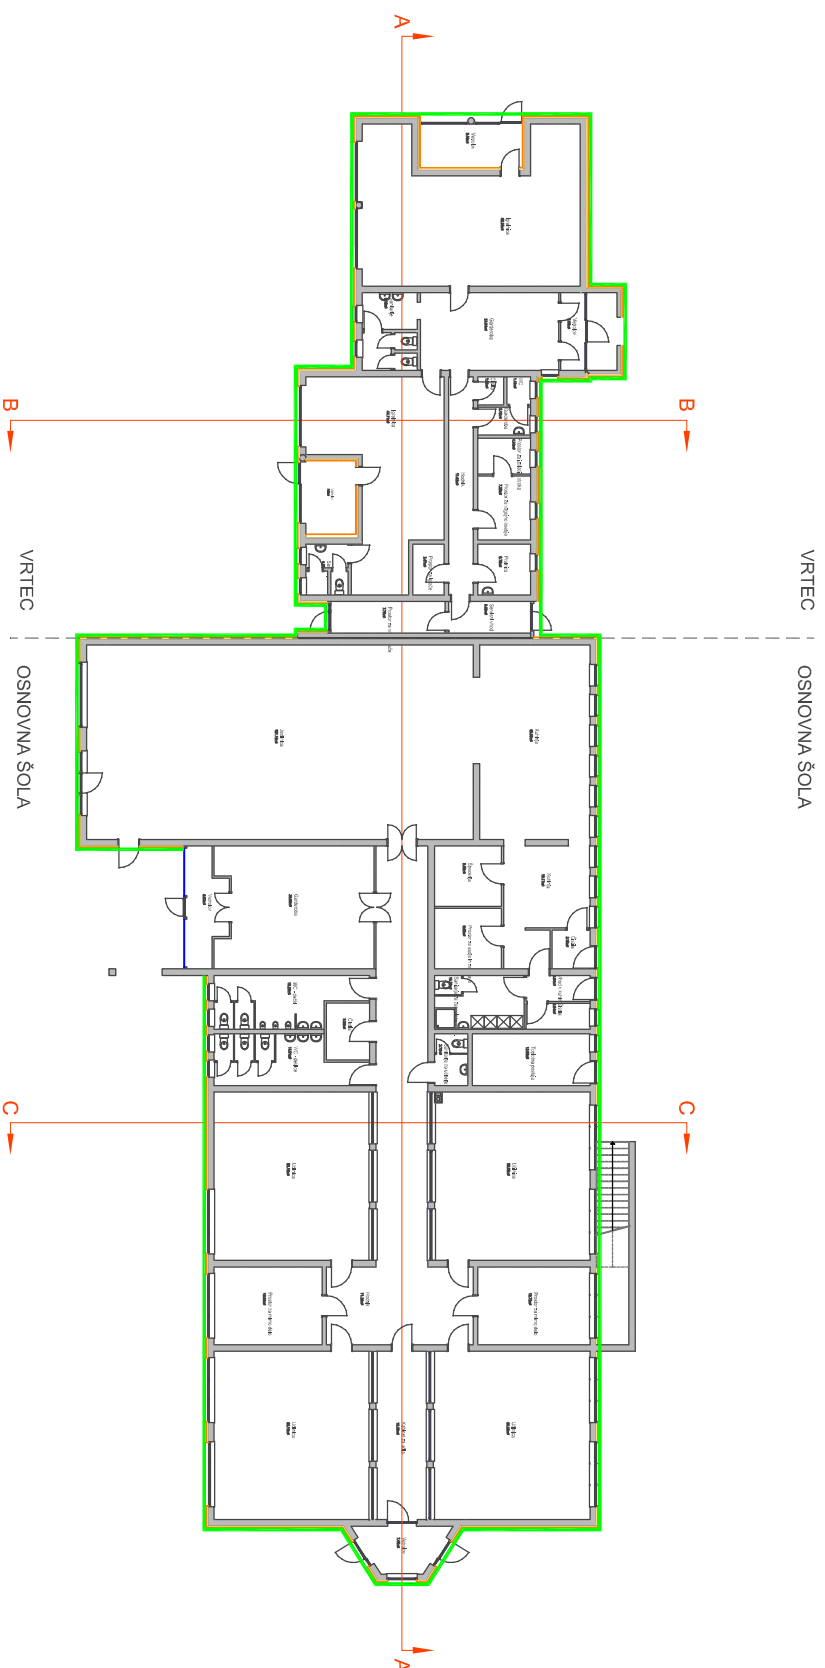

### POVRŠINE in VOLUMNI PRITLIČJA:

#### VRTEC

bruto: 268.12 m<sup>2</sup>  
netto: 217.03 m<sup>2</sup>


bruto: 1267.92 m<sup>3</sup>  
netto: 651.09 m<sup>3</sup>

#### OSNOVNA ŠOLA

bruto: 803.04 m<sup>2</sup>  
netto: 723.27 m<sup>2</sup>

bruto: 2169.81 m<sup>3</sup>  
netto: 2612.96 m<sup>3</sup>

## TLORIS KLETI - NOVO

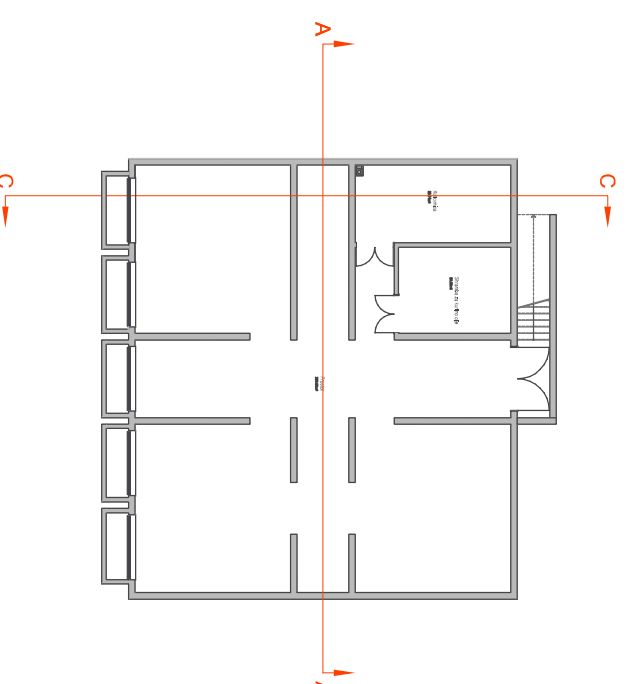

### POVRŠINE in VOLUMNI KLETI:

#### OSNOVNA ŠOLA

bruto: 367.20 m<sup>2</sup>  
netto: 327.39 m<sup>2</sup>

bruto: 1119.96 m<sup>3</sup>  
netto: 916.69 m<sup>3</sup>

#### **SKUPAJ:**

#### VRTEC + OSNOVNA ŠOLA

bruto: 1438.36 m<sup>2</sup>  
netto: 1267.69 m<sup>2</sup>

bruto: 4557.69 m<sup>3</sup>  
netto: 4180.74 m<sup>3</sup>